



Coupe transversale type sur les espaces communautaires 1:100

0 5 10 20 50 m

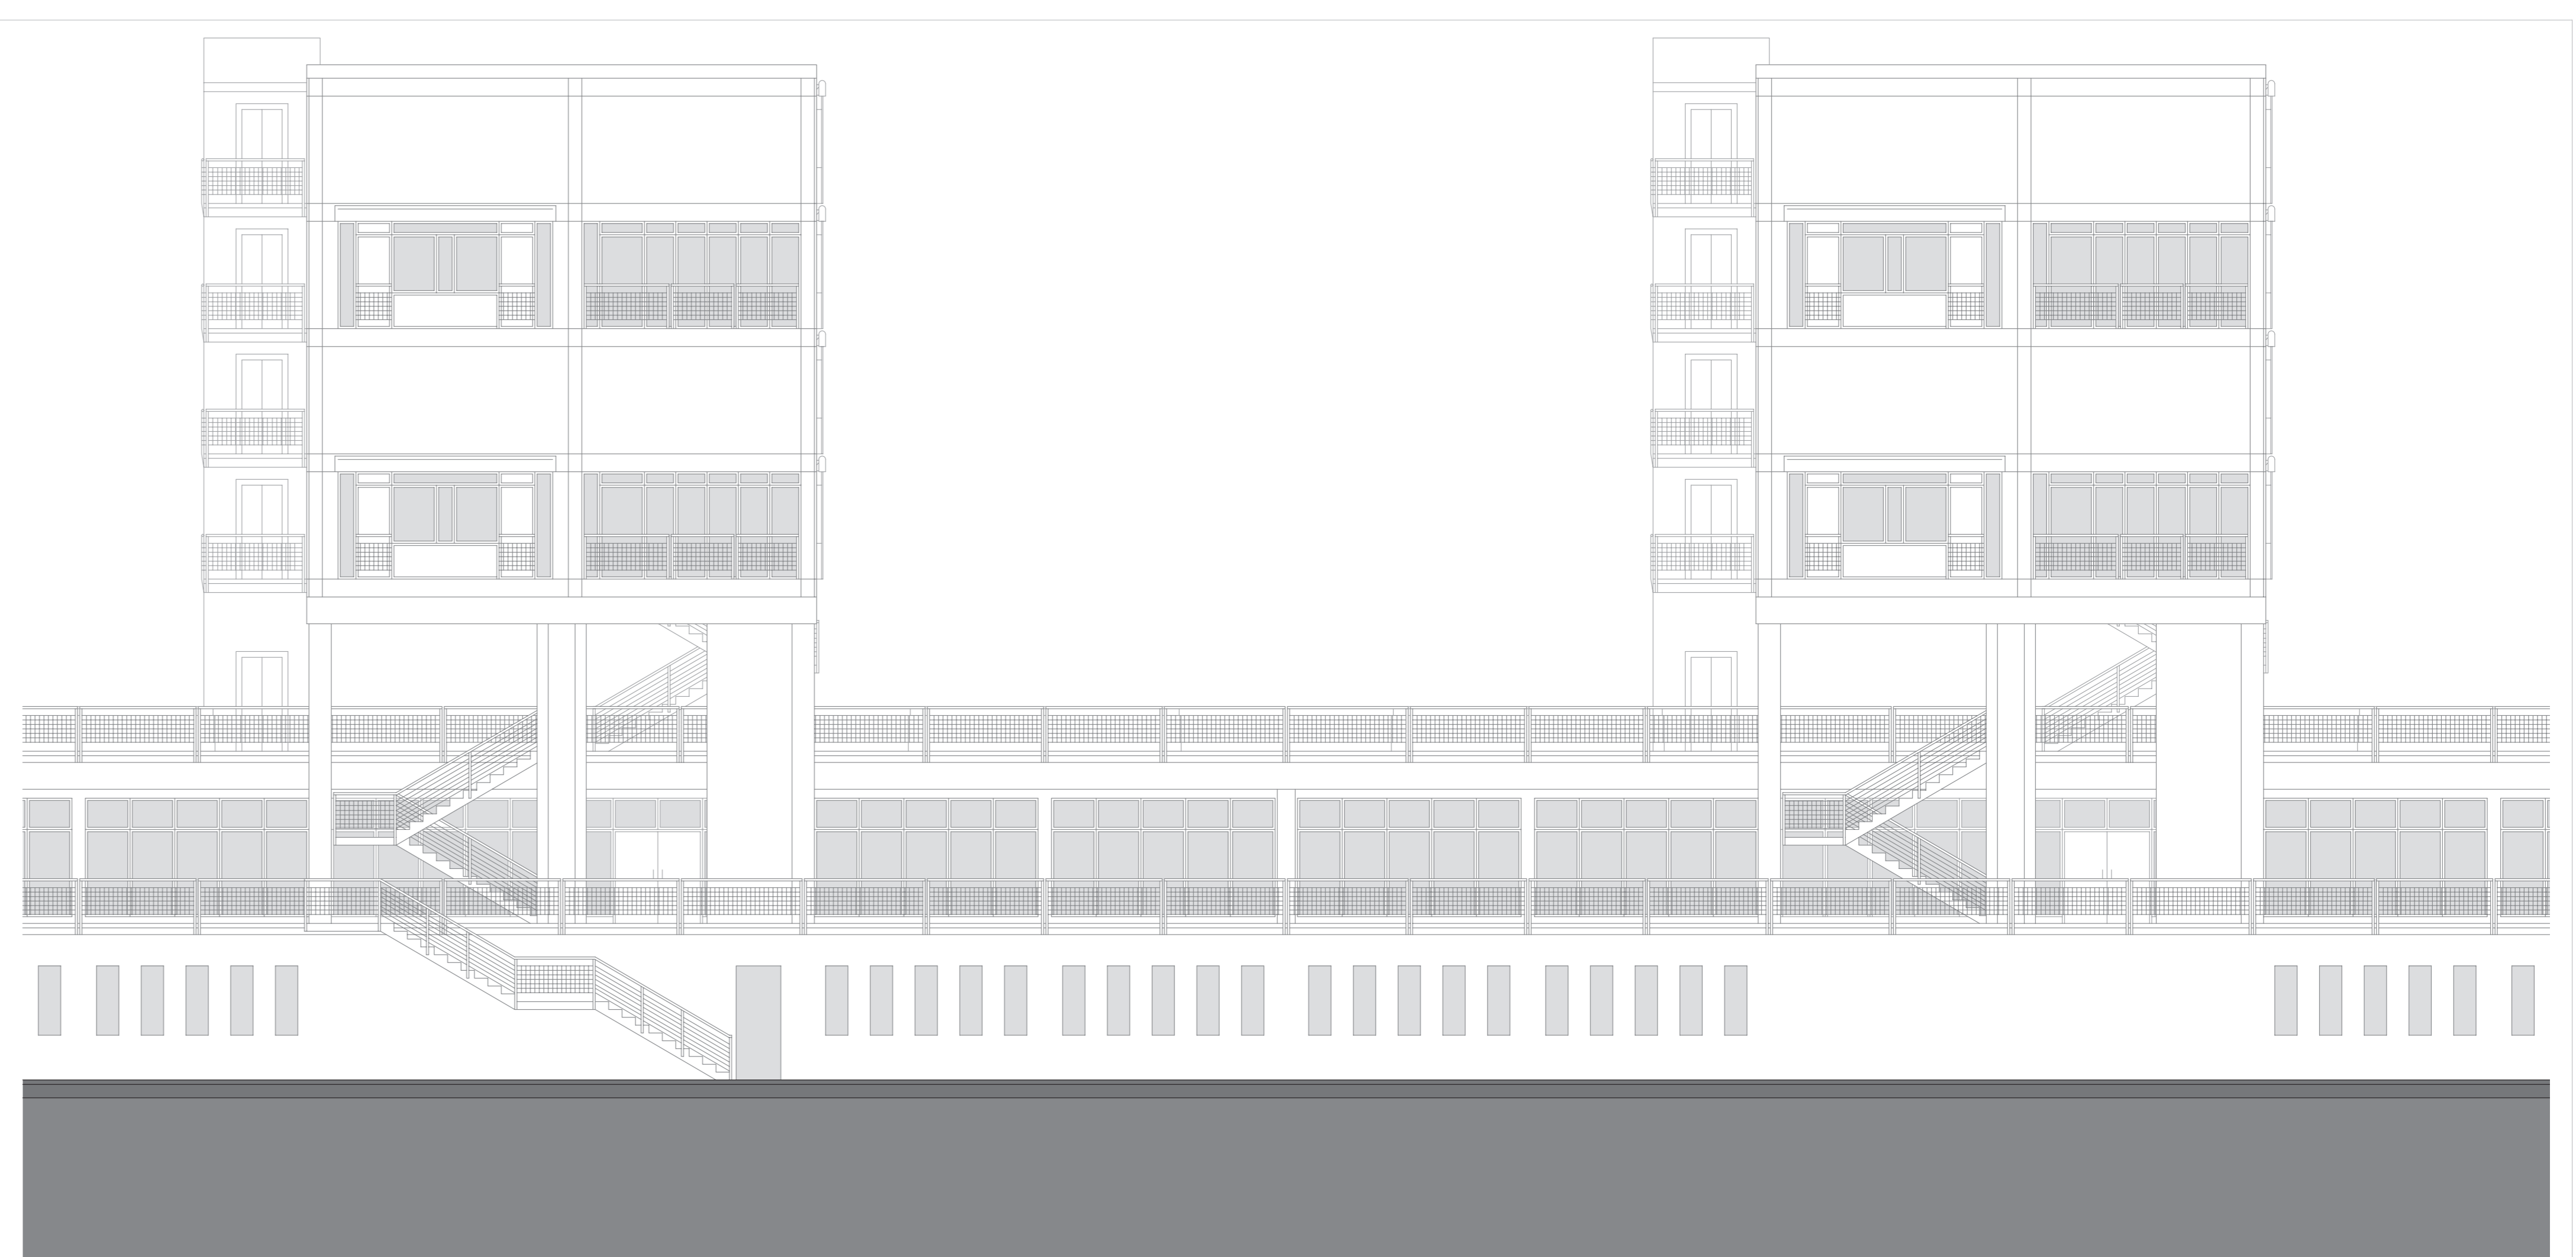

Façade sud 1:100

0 5 10 20 50 m

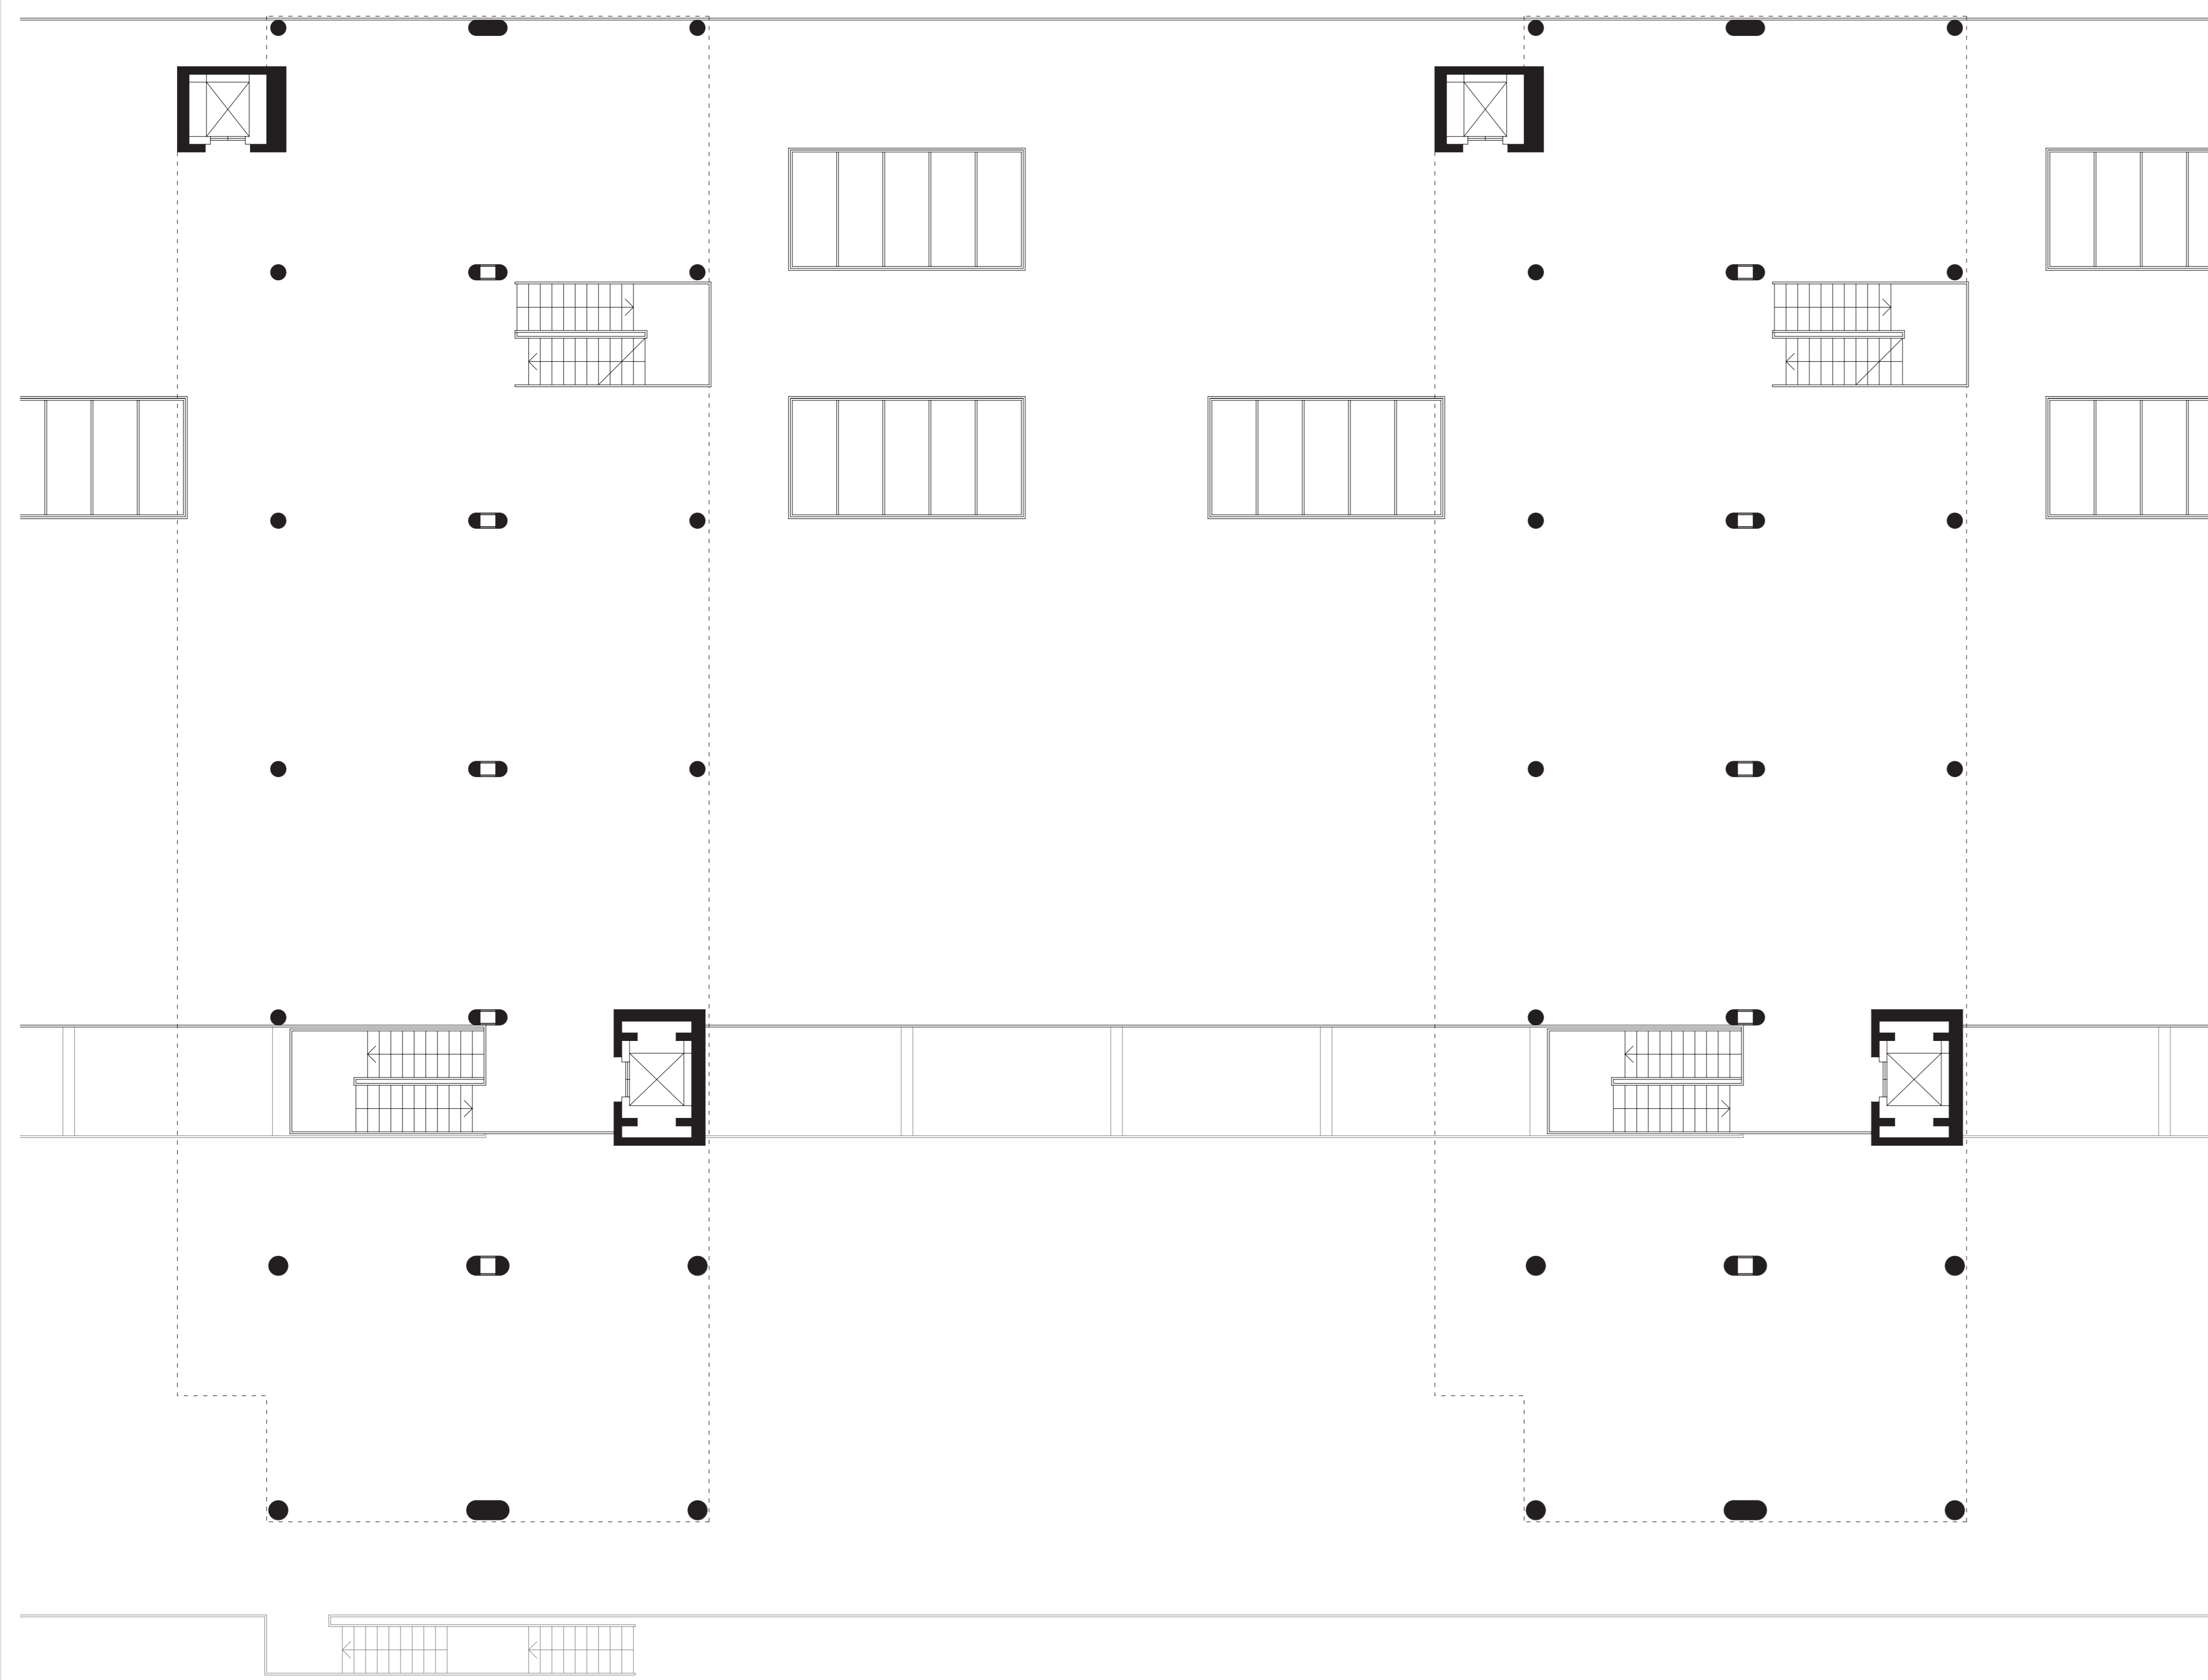

Plan type niveau 3 +531m 1:100

0 5 10 20 50 m



Plan type niveau 4 +534m 1:100

0 5 10 20 50 m