



Coupe longitudinale type sur les circulations horizontales 1:100

0 5 10 20 50 m

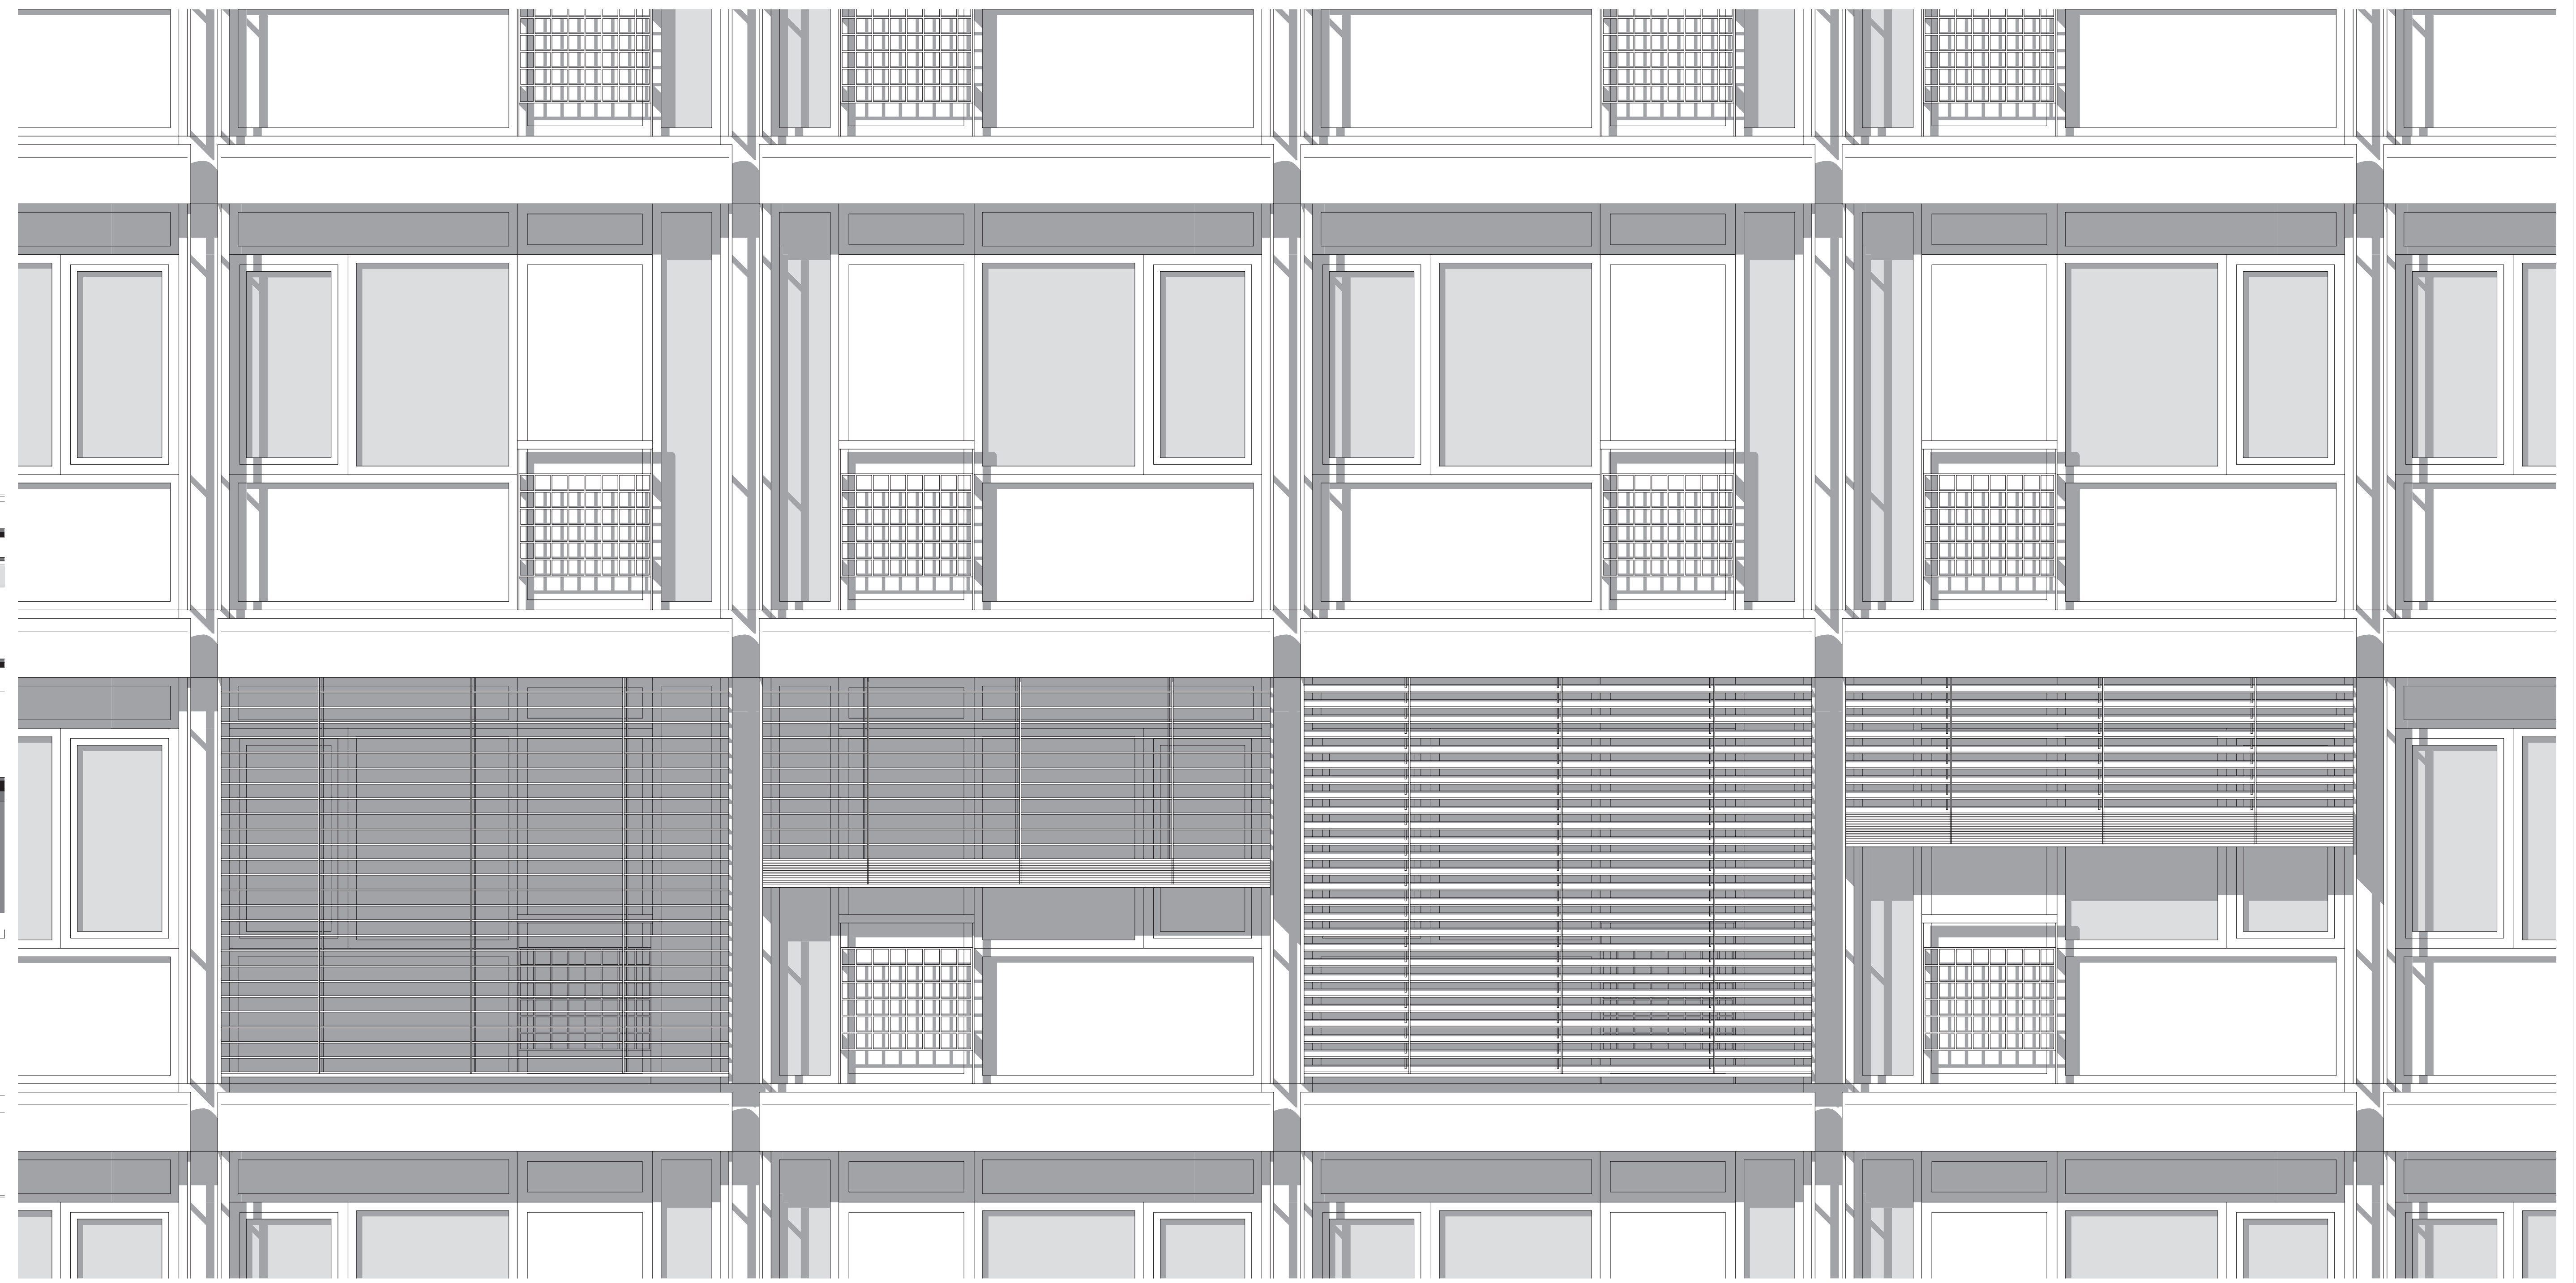

Façade est 1:20

0 20 50 100 200 cm

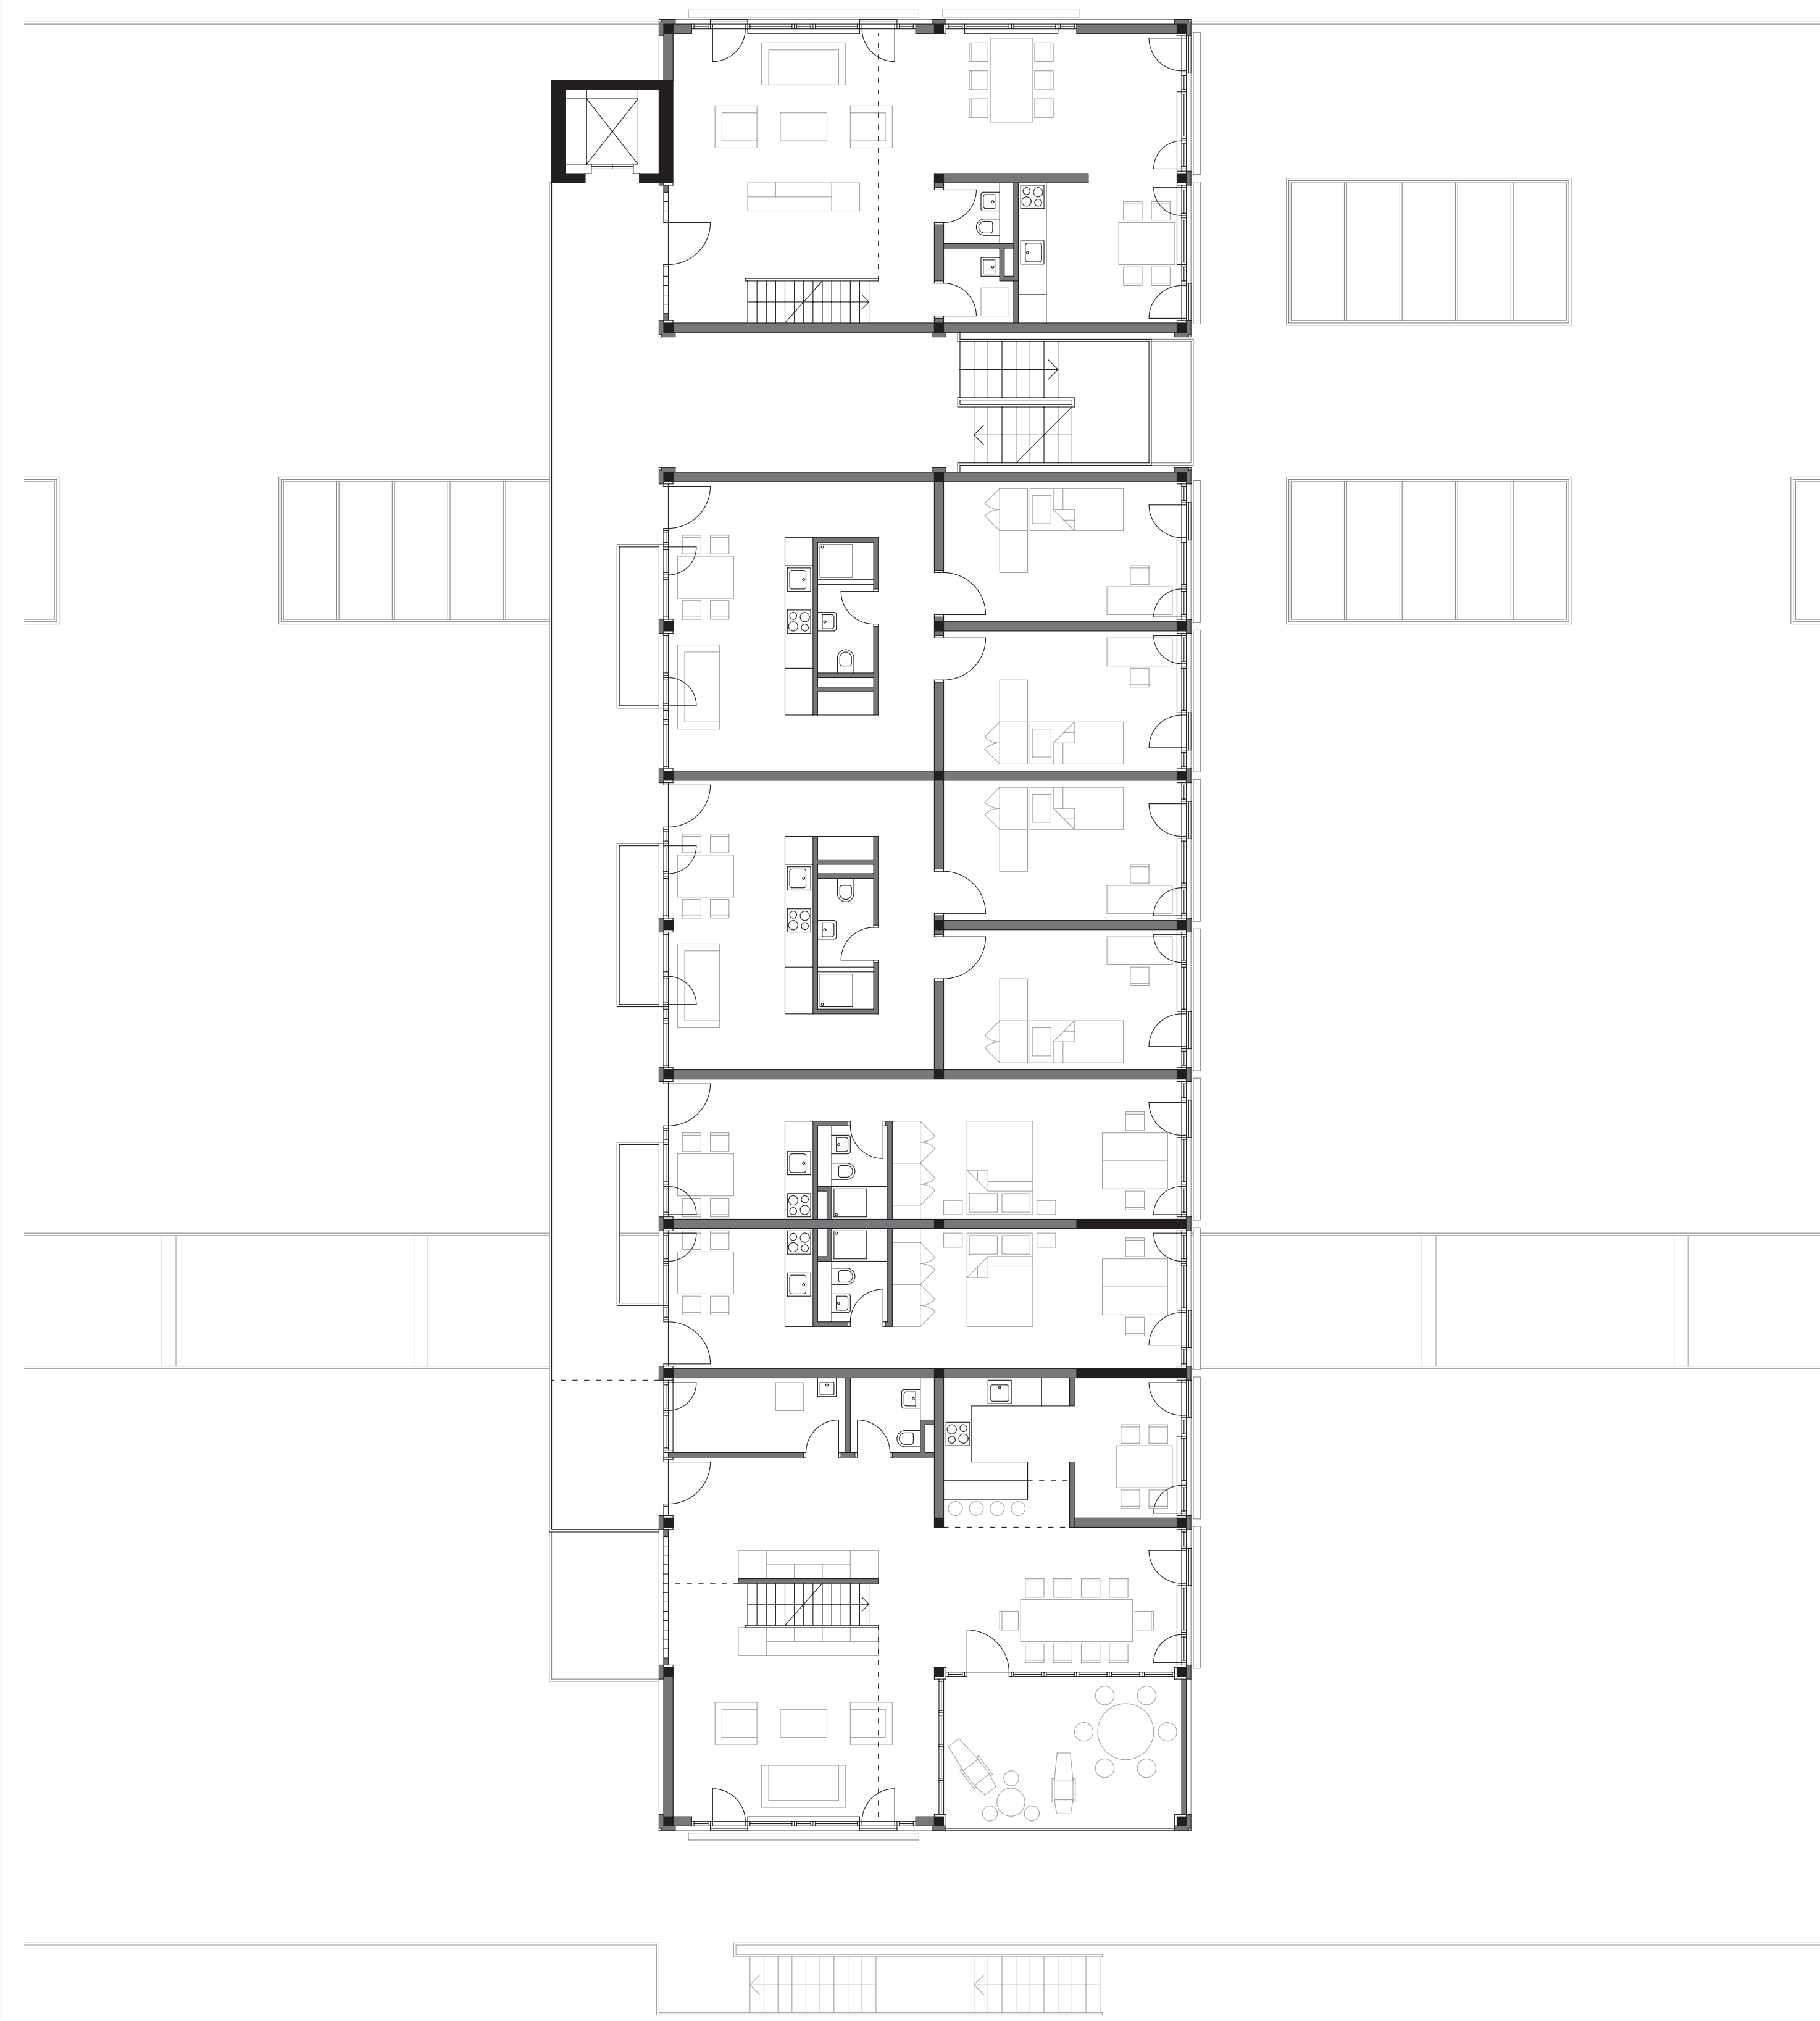

Plan type niveau 6 +540m 1:100

0 5 10 20 50 m



Façade ouest 1:20

0 20 50 100 200 cm